

- ■ ■ ■ ■ 5' FENCE
- ● ● ● ● 4' FENCE
- × - - - × - - - × 3' FENCE



VANDERBILT BEACH AND HARBOR CLUB
9318 GULF SHORE DRIVE
Naples, FL 34108

Kristin Jearmin, RLA
LA# 6667267


METIS DESIGN
Southwest Florida
6210 TRAIL BLVD.
Naples, Florida 34108
ph: 239-260-1728

Landscape Architectural Services
ISSUE DATE: 08-11-23
DRAWN BY: MKU
Bus. Lic. LC26000565

SITE LAYOUT PLAN
VANDERBILT BEACH AND HARBOR CLUB
9318 Gulf Shore Drive
Naples, FL 34108
Collier County, Naples, Florida

REV	NO.	DATE
1	09-12-2023	
2	XX-XX-XX	
3	XX-XX-XX	
4	XX-XX-XX	
5	XX-XX-XX	
6	XX-XX-XX	
7	XX-XX-XX	
8	XX-XX-XX	
9	XX-XX-XX	
10	XX-XX-XX	

LP1

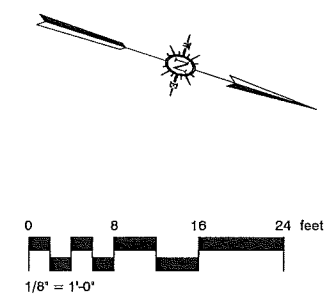

Call 811 or 1-800-432-4770 BEFORE YOU DIG.

RELEASED FOR REVIEW AND PRICING

DISCLAIMER: ALL IDEAS, DESIGNS, ARRANGEMENTS, AND PLANS INDICATED ON THIS DRAWING ARE OWNED BY AND THE PROPERTY OF METIS DESIGN, AND ARE COPYRIGHTED. THEY ARE NOT TO BE REPRODUCED, COPIED, OR TRANSMITTED IN ANY FORM OR BY ANY MEANS, ELECTRONIC OR MECHANICAL, INCLUDING PHOTOCOPYING, RECORDING, OR BY ANY INFORMATION STORAGE AND RETRIEVAL SYSTEM, WITHOUT THE WRITTEN PERMISSION OF METIS DESIGN. CONTRACTORS SHALL VERIFY, AND BE RESPONSIBLE, FOR ALL DIMENSIONS AND CONDITIONS ON THE JOB AND METIS DESIGN'S OFFICE MUST BE NOTIFIED OF ANY VARIATIONS FROM THE DIMENSIONS AND CONDITIONS SHOWN BY THESE DRAWINGS.



VANDERBILT BEACH AND HARBOR CLUB
 9318 GULF SHORE DRIVE
 Naples, FL 34108

Kristin Jeannin, RLA
 LA# 6667267

METIS DESIGN
 Southwest Florida
 6210 TRAIL BLVD.
 Naples, Florida 34108
 ph: 239-260-1728



Landscape Architectural Services
 ISSUE DATE: 08-11-23
 DRAWN BY: RJK
 Bus. Lic. LC26000565

PLANTING LAYOUT PLAN
VANDERBILT BEACH AND HARBOR CLUB
 9318 Gulf Shore Drive
 Naples, FL 34108
 Collier County, Naples, Florida

REV	09-12-2023
REV	XX-XX-XX
REV	XX-XX-XX
REV	XX-XX-XX
REV	XX-XX-XX
REV	XX-XX-XX
REV	XX-XX-XX
REV	XX-XX-XX
REV	XX-XX-XX
REV	XX-XX-XX

LP5

DISCLAIMER: ALL IDEAS, DESIGN, ARRANGEMENTS AND PLANS INDICATED OR REPRESENTED BY THIS DRAWING ARE OWNED BY AND THE PROPERTY OF METIS DESIGN, AND ARE COPYRIGHTED. THEIR PLEASURES, EXCLUSIONS AND DEVELOPERS FOR USE ON, AND IN CONNECTION WITH, THE SPECIFIED PROJECT. ADVICE OF SUCH IDEAS, DESIGN, ARRANGEMENTS OR PLANS SHALL BE USED BY THE CLIENTS OR OTHERS AT THEIR OWN RISK. METIS DESIGN SHALL NOT BE RESPONSIBLE FOR ANY DIMENSIONS OR CONDITIONS ON THE JOB AND METIS DESIGN'S OFFICE MUST BE NOTIFIED OF ANY VARIATIONS FROM THE DIMENSIONS AND CONDITIONS SHOWN IN THESE DRAWINGS.

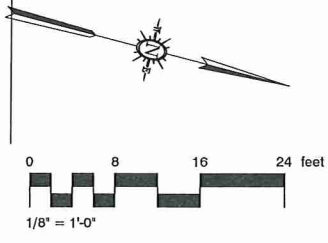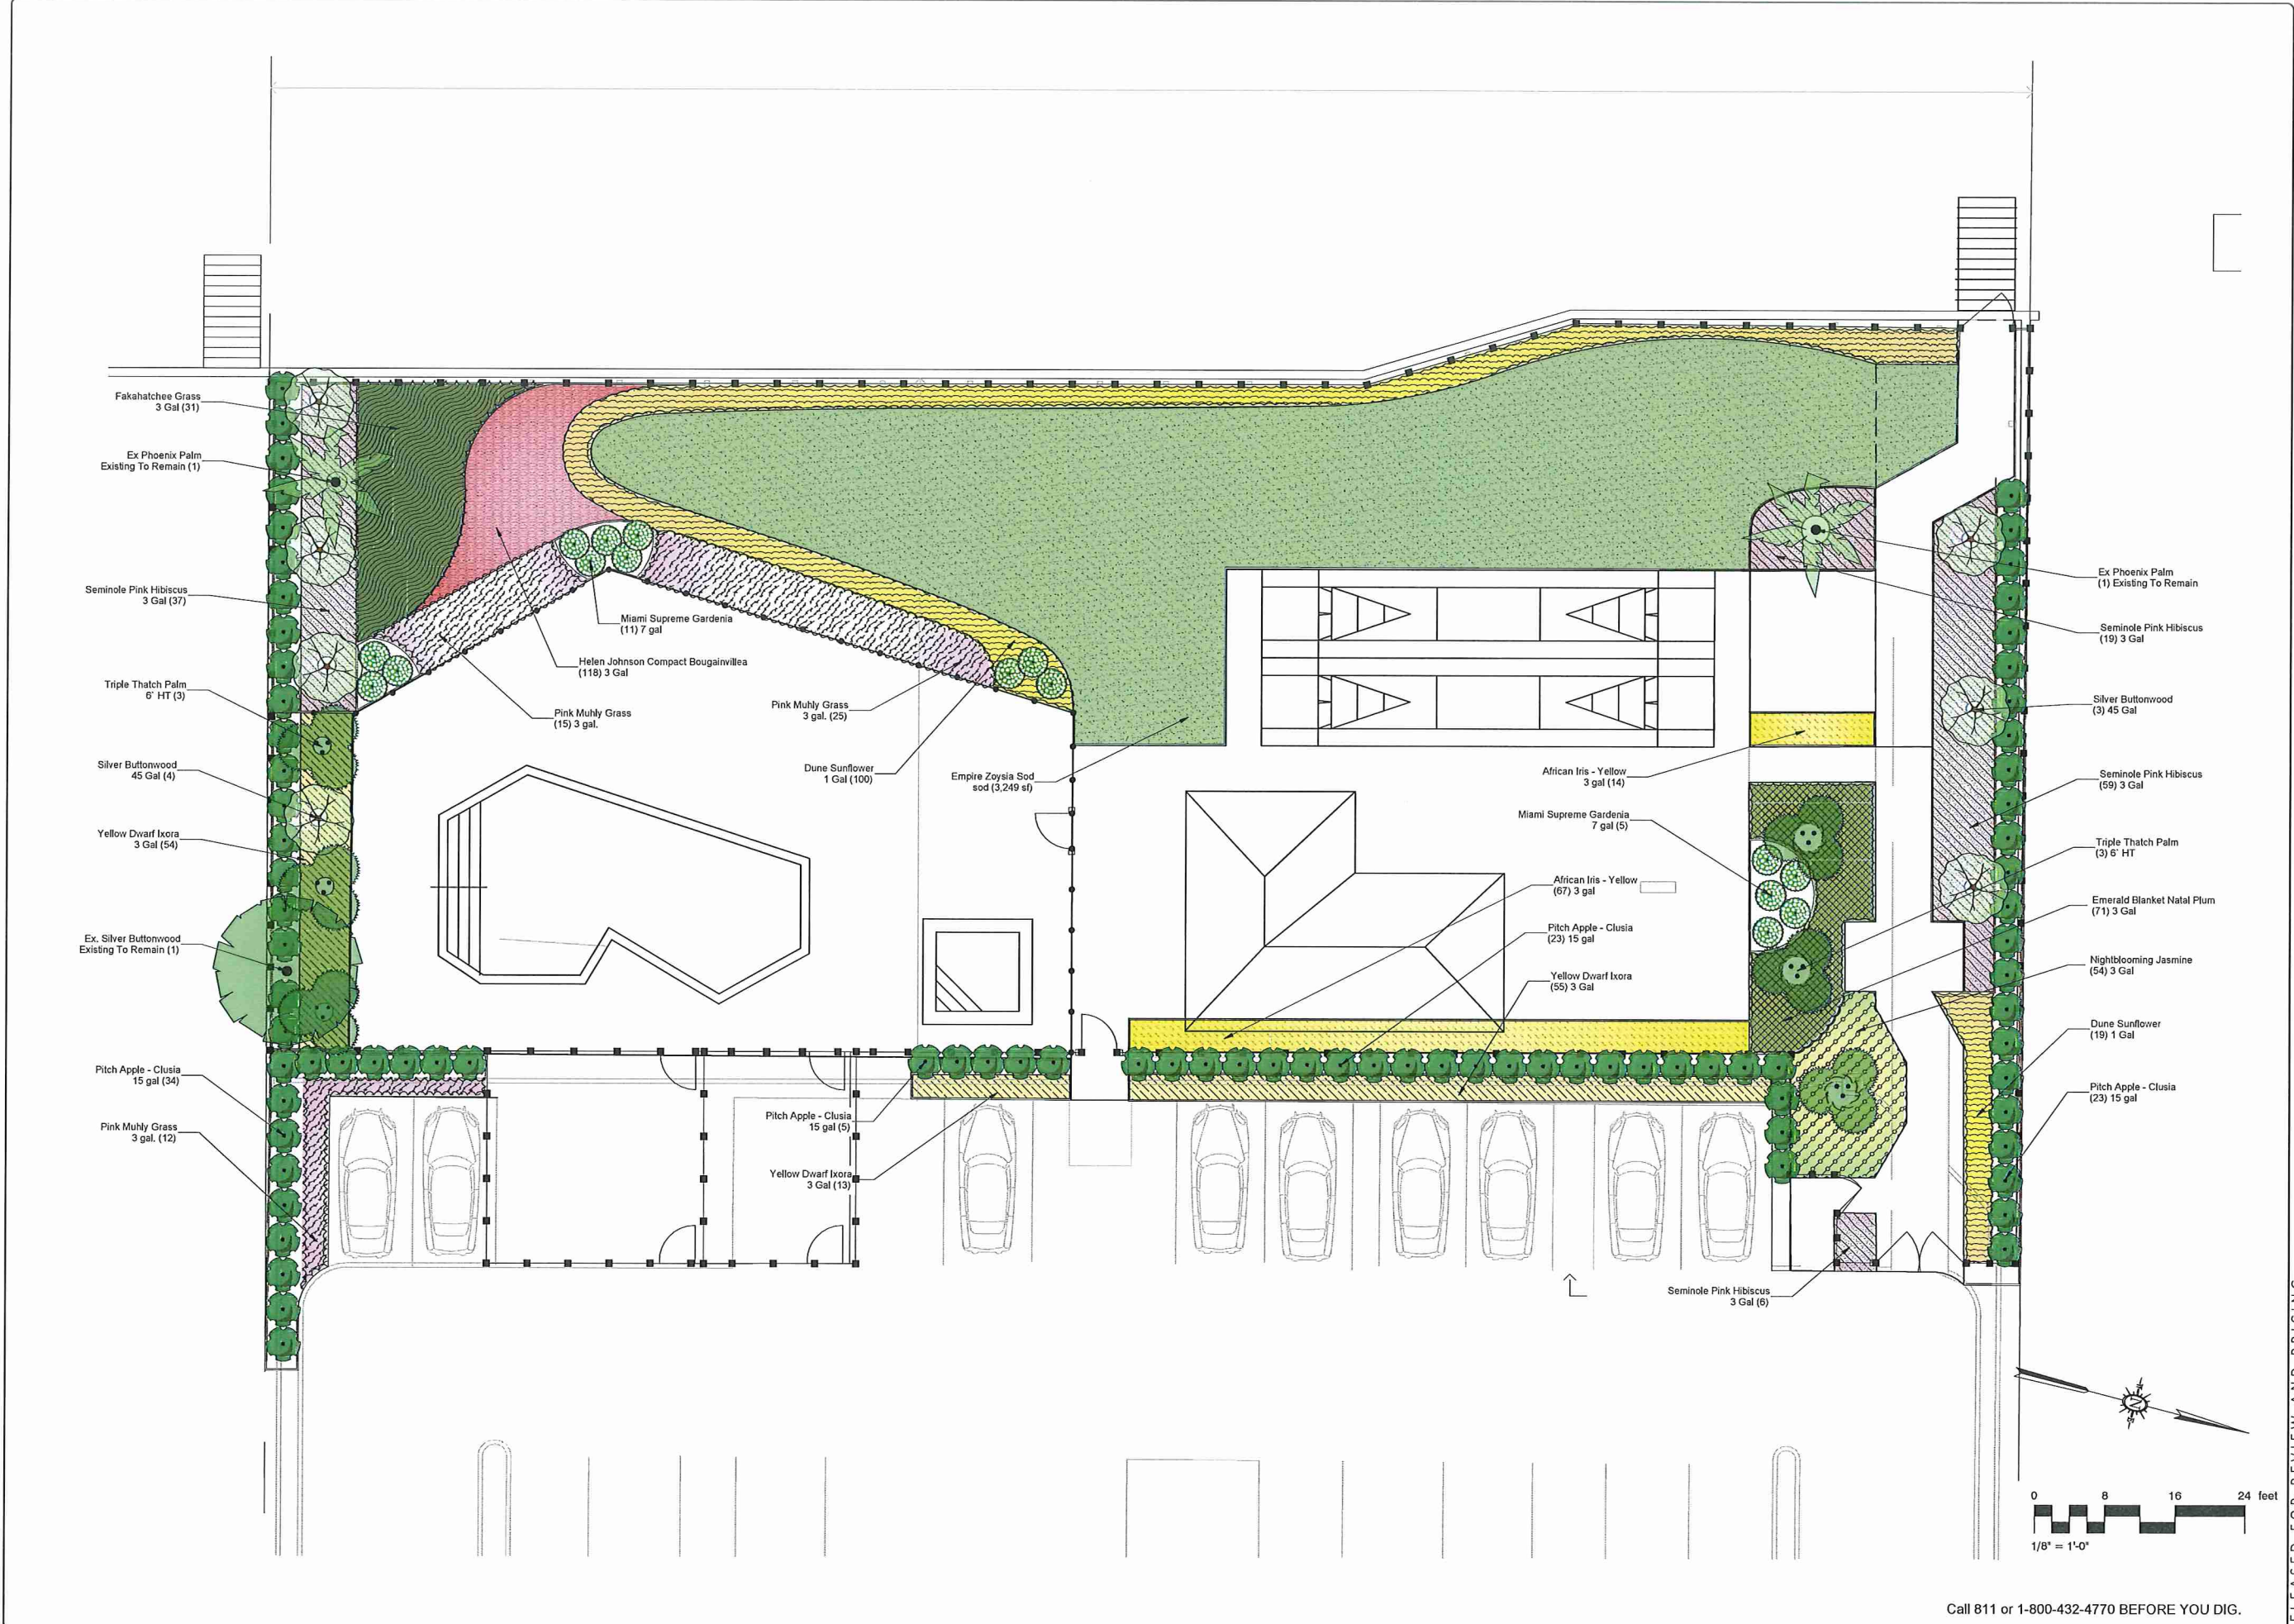

Call 811 or 1-800-432-4770 BEFORE YOU DIG.

RELEASED FOR REVIEW AND PRICING